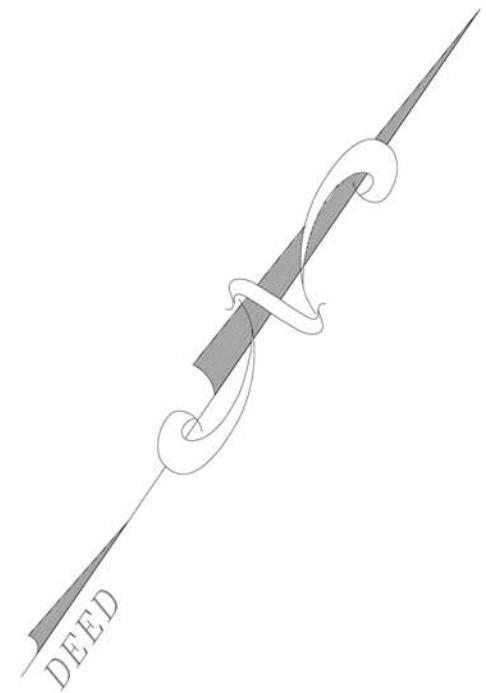


- 3

WALKERS LOW CATMINT

2 GAL.
- 11

SNOWCAP SHASTA DAISY

2 GAL.
- 3

HAMELN GRASS

3 GAL.
- 7

MUNSTED LAVENDER

2 GAL.
- 1

MULTI-STEM NATCHEZ CRAPE MYRTLE

6 - 7'
- 5

HAPPY RETURNS DAYLILY

2 GAL.
- 18

LO AND BEHOLD BUTTERFLY BUSH

18 - 24"
- 3

ENDLESS SUMMER HYDRANGEA

24 - 30"
- 5

AMERICAN PILLAR ARBORVITAE

8 - 10'
- 9

KARL FORESTER GRASS

5 GAL.
- 6

SLENDER DEUTZIA

2 GAL.
- 3

BLUE FESCUE GRASS

1 GAL.
- 3

BLUE FESCUE GRASS

1 GAL.
- 5

SUM AND SUBSTANCE HOSTA

3 GAL.
- 1

AUTUMN MOON FULL MOON JAPANESE MAPLE

3 - 4'
- 5

RHYTHM AND BLUES ASTILBE

2 GAL.
- 16

KOREAN BOXWOOD

18 - 24"
- 3

ALL GOLD JAPANESE FOREST GRASS

2 GAL.
- 3

AUTUMN JOY SEDUM

2 GAL.
- 7

MOONBEAM COREOPSIS

2 GAL.
- 5

ENDLESS SUMMER HYDRANGEA

24 - 30"
- 3

AUTUMN JOY SEDUM

2 GAL.
- 7

RHYTHM AND BLUES ASTILBE


2 GAL.
- 9

LIME RICKEY CORAL BELL

2 GAL.
- 4

ALL GOLD JAPANESE FOREST GRASS

2 GAL.

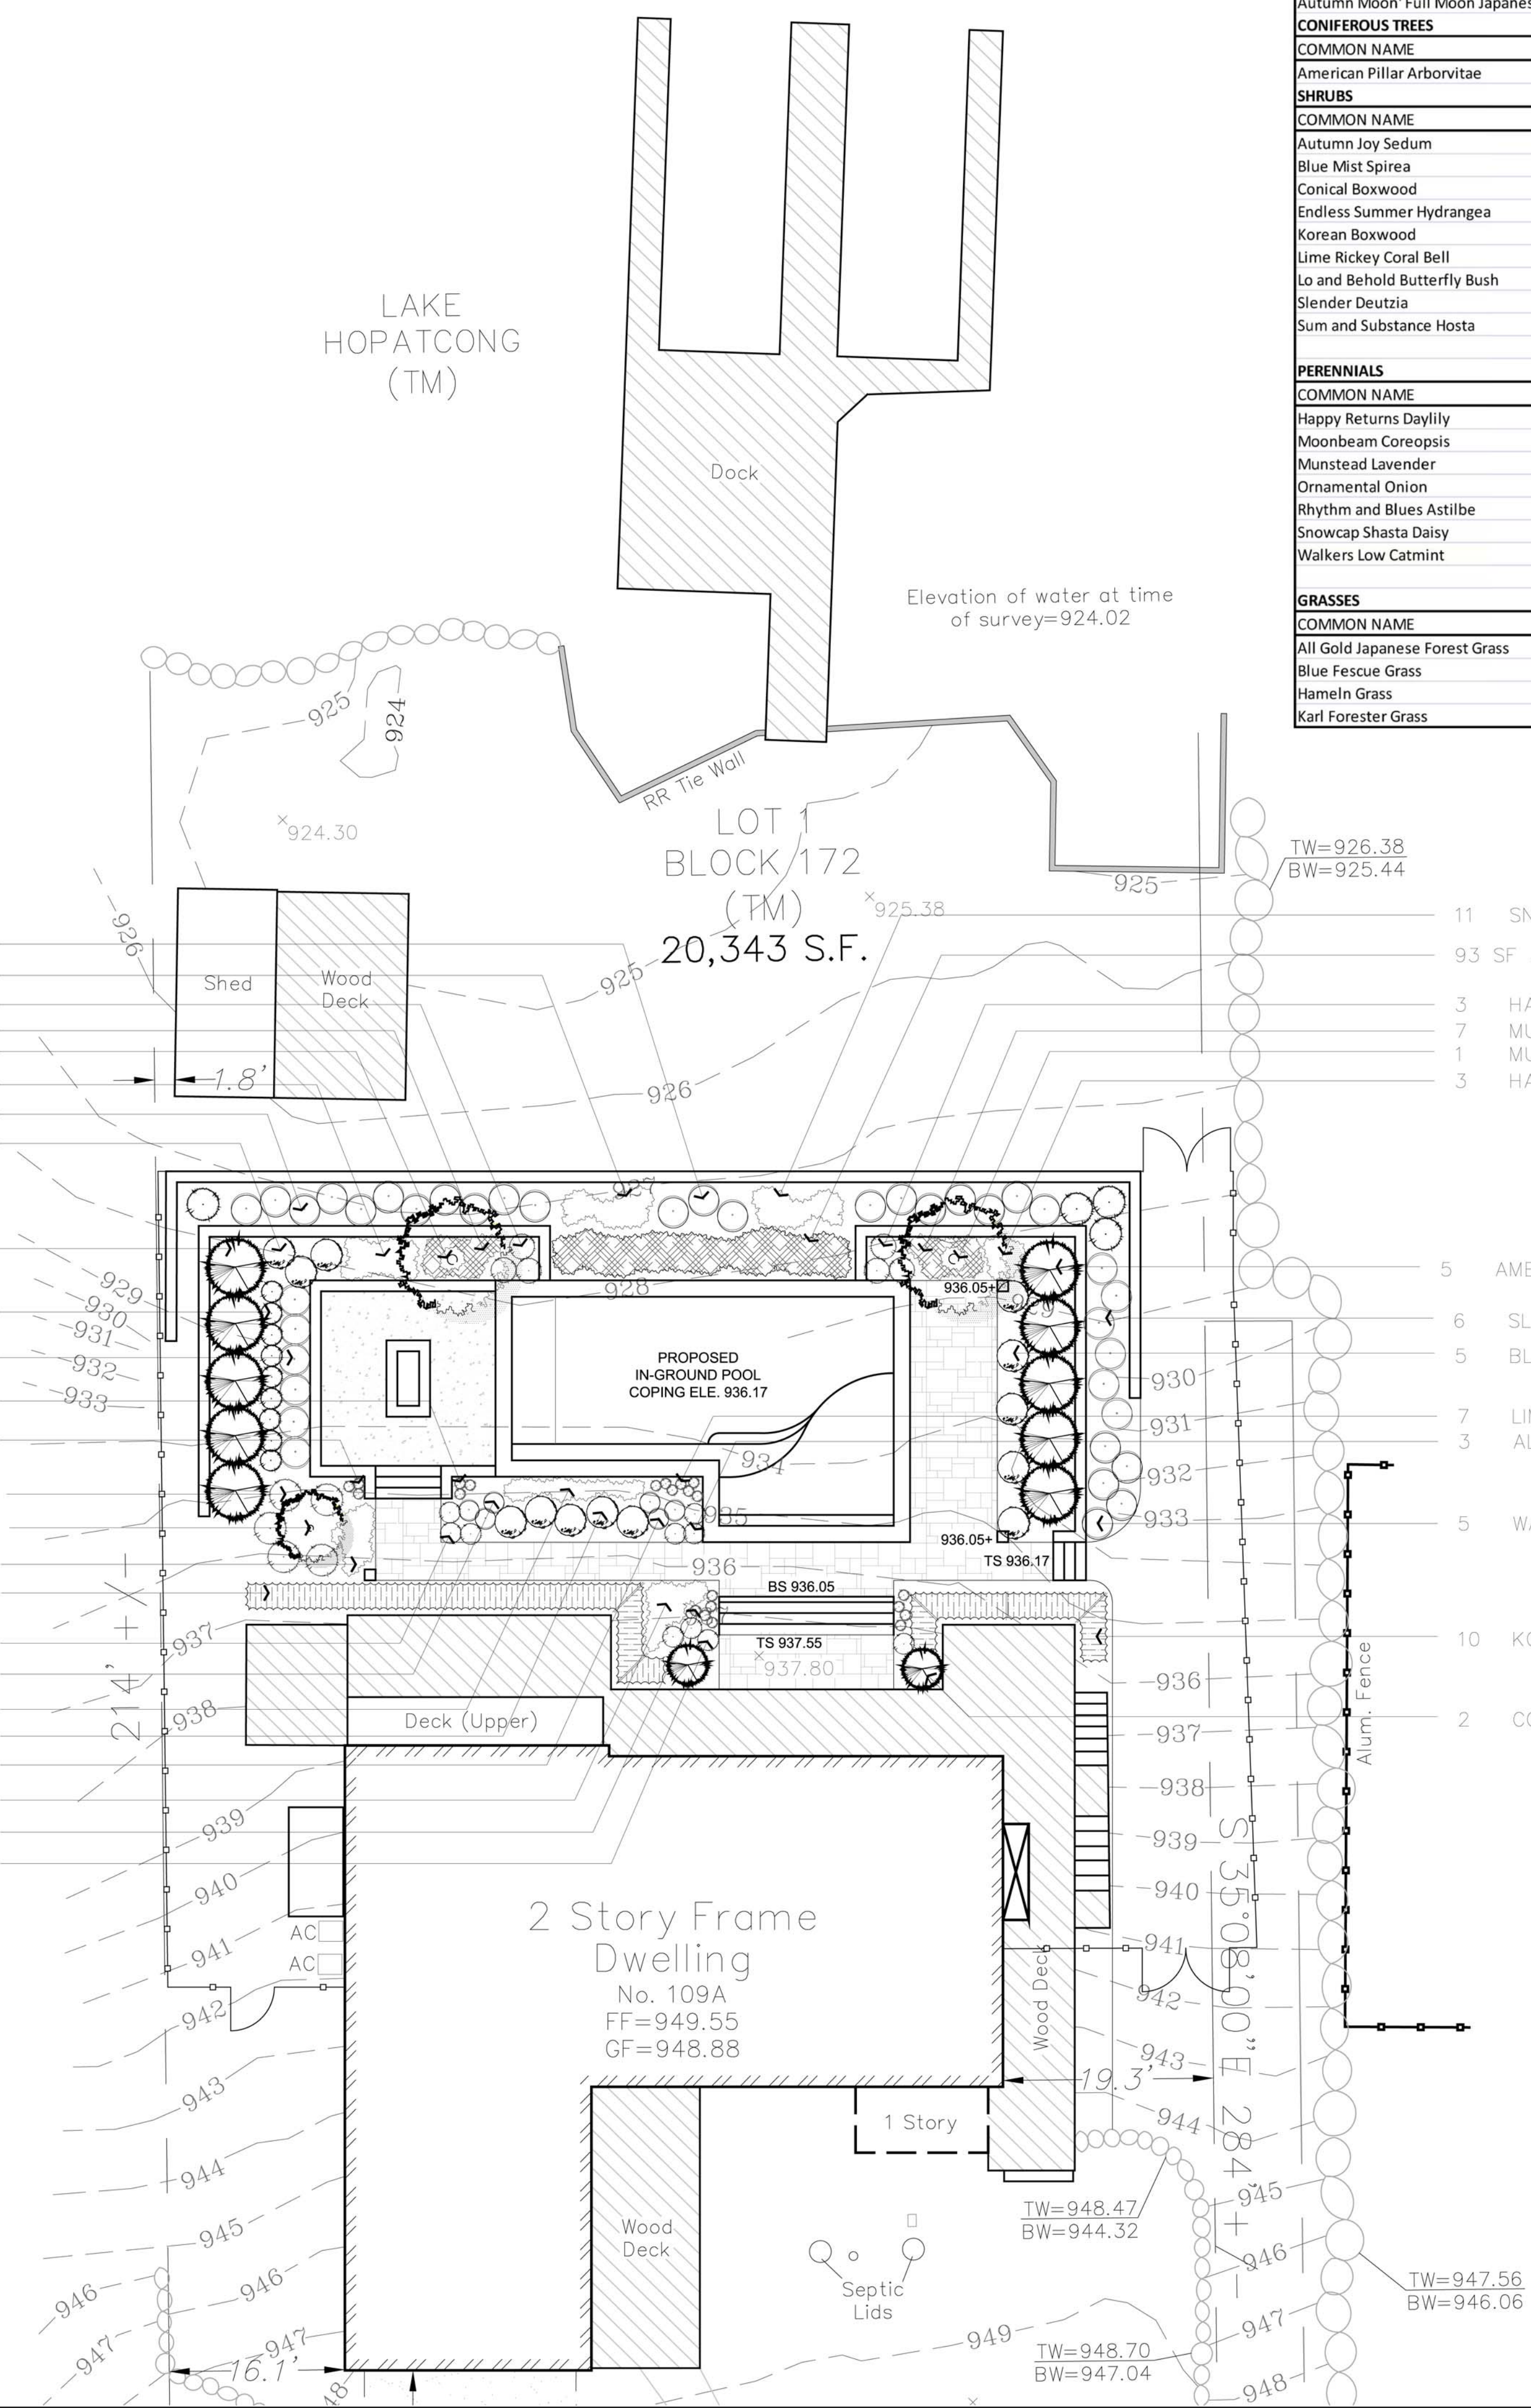

PLANT LIST			
DECIDUOUS TREES			
COMMON NAME	BOTANICAL NAME	INSTALL SIZE	QTY.
Natchez Crape Myrtle	Lagerstroemia indica x fauriei 'Natchez'	6 - 7'	2
Autumn Moon' Full Moon Japanese Maple	Acer shirasawanum 'Autumn Moon'	3 - 4'	1
CONIFEROUS TREES			
COMMON NAME	BOTANICAL NAME	INSTALL SIZE	QTY.
American Pillar Arborvitae	Thuja occidentalis 'American Pillar'	8 - 10'	10
SHRUBS			
COMMON NAME	BOTANICAL NAME	INSTALL SIZE	QTY.
Autumn Joy Sedum	Sedum spectabile 'Autumn Joy'	2 Gal.	6
Blue Mist Spirea	Caryopteris x clandonensis 'Blue Mist'	15 - 18"	5
Conical Boxwood	Buxus x 'Green Mountain'	36 - 42"	2
Endless Summer Hydrangea	Hydrangea macrophylla 'Bailmer'	24 - 30"	8
Korean Boxwood	Buxus sinica var. insularis 'Wintergreen'	18 - 24"	26
Lime Rickey Coral Bell	Heuchera x 'Lime Rickey'	2 Gal.	16
Lo and Behold Butterfly Bush	Buddleia davidii 'Blue Chip Jr.'	18 - 24"	18
Slender Deutzia	Deutzia gracilis	15 - 18"	12
Sum and Substance Hosta	Hosta x 'Sum and Substance'	3 Gal.	5
PERENNIALS			
COMMON NAME	BOTANICAL NAME	INSTALL SIZE	QTY.
Happy Returns Daylily	Hemerocallis x 'Happy Returns'	2 Gal.	8
Moonbeam Coreopsis	Coreopsis verticillata 'Moonbeam'	2 Gal.	7
Munstead Lavender	Lavandula angustifolia 'Munstead'	2 Gal.	14
Ornamental Onion	Allium giganteum	Bulbs	279
Rhythm and Blues Astilbe	Astilbe arendsii 'Rhythm and Blues	2 Gal.	12
Snowcap Shasta Daisy	Chrysanthemum x superbum 'Snowcap'	2 Gal.	22
Walkers Low Catmint	Nepeta x faassenii 'Walker's Low'	2 Gal.	8
GRASSES			
COMMON NAME	BOTANICAL NAME	INSTALL SIZE	QTY.
All Gold Japanese Forest Grass	Hakonechloa macra 'All Gold'	2 Gal.	10
Blue Fescue Grass	Festuca glauca 'Elijah Blue'	1 Gal.	6
HamelN Grass	Pennisetum alopecuroides 'HamelN'	3 Gal.	6
Karl Forester Grass	Calamagrostis x acutiflora 'Karl Foerster'	5 Gal.	9

- 11

SNOWCAP SHASTA DAISY

2 GAL.
- 93

SF ALLIUM GIGANTEUM BULBS
- 3

HAMELN GRASS

3 GAL.
- 7

MUNSTED LAVENDER

2 GAL.
- 1

MULTI-STEM NATCHEZ CRAPE MYRTLE

6 - 7'
- 3

HAPPY RETURNS DAYLILY

2 GAL.

- 5

AMERICAN PILLAR ARBORVITAE

8 - 10'
- 6

SLENDER DEUTZIA

15 - 18"
- 5

BLUE MIST SPIREA

15 - 18"
- 7

LIME RICKEY CORAL BELL

2 GAL.
- 3

ALL GOLD JAPANESE FOREST GRASS

2 GAL.
- 5

WALKERS LOW CATMINT

2 GAL.
- 10

KOREAN BOXWOOD

18 - 24"
- 2

CONICAL BOXWOOD

36 - 42"



EDEN
DESIGN

252 Weir Lake Road
Saylorsburg, PA 18353
570 • 855 • 9829
edendesignla@gmail.com

DRAWING ISSUE DATA	
ORIGINAL DOCUMENT	
EVENT	DATE
ORIGINAL DOCUMENT COMPLETION	4-16-2018
REVISIONS	DATE
EVENT	

SUBJECT PROPERTY DATA

LOT NUMBER: 172

BLOCK NUMBER: 1

CLIENT:

SITE STREET ADDRESS:

MUNICIPALITY: Jefferson Twsp.

ZIP CODE: 07849

COUNTY: Morris County

STATE: New Jersey

DRAWING TITLE: PLANTING PLAN

DRAWING SCALE: 1" = 10' - 00"

CERTIFIED BY:

PROJECT NUMBER:

DRAWN BY: JP

JOSEPH H. POLACEK, ASLA

CHECKED BY: JP

SHEET NUMBER:

G 1.3