

**EDEN
DESIGN**

P.O. Box 344
Mount Freedom, NJ 07869
973 • 796 • 9000
edendesignla@gmail.com

DRAWING ISSUE DATA

ORIGINAL DOCUMENT	
EVENT	DATE
ORIGINAL DOCUMENT COMPLETION	10-9-2019
REVISIONS	
EVENT	DATE
REVISED PER CLIENT REQUEST	10-25-2019
REVISED PER CLIENT REQUEST	11-12-2019

SUBJECT PROPERTY DATA

BLOCK NUMBER: _____ LOT NUMBER: _____

CLIENT: _____

SITE STREET ADDRESS: _____

MUNICIPALITY: _____ ZIP CODE: _____
Town of Westfield 07090

COUNTY: _____
Union County

STATE: _____
New Jersey

DRAWING TITLE: _____
Conceptual Landscape Plan



DRAWING SCALE: _____ CERTIFIED BY: _____
1" = 10' - 00"

PROJECT NUMBER: _____

DRAWN BY: _____ JOSEPH H. POLACEK
JP NJ LLA LIC #21A500128400

CHECKED BY: _____
JP

SHEET NUMBER: _____

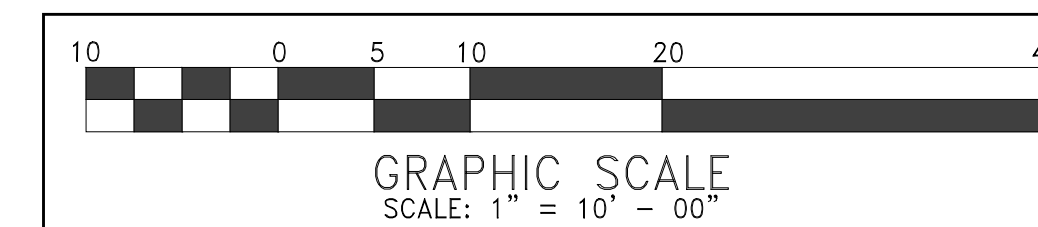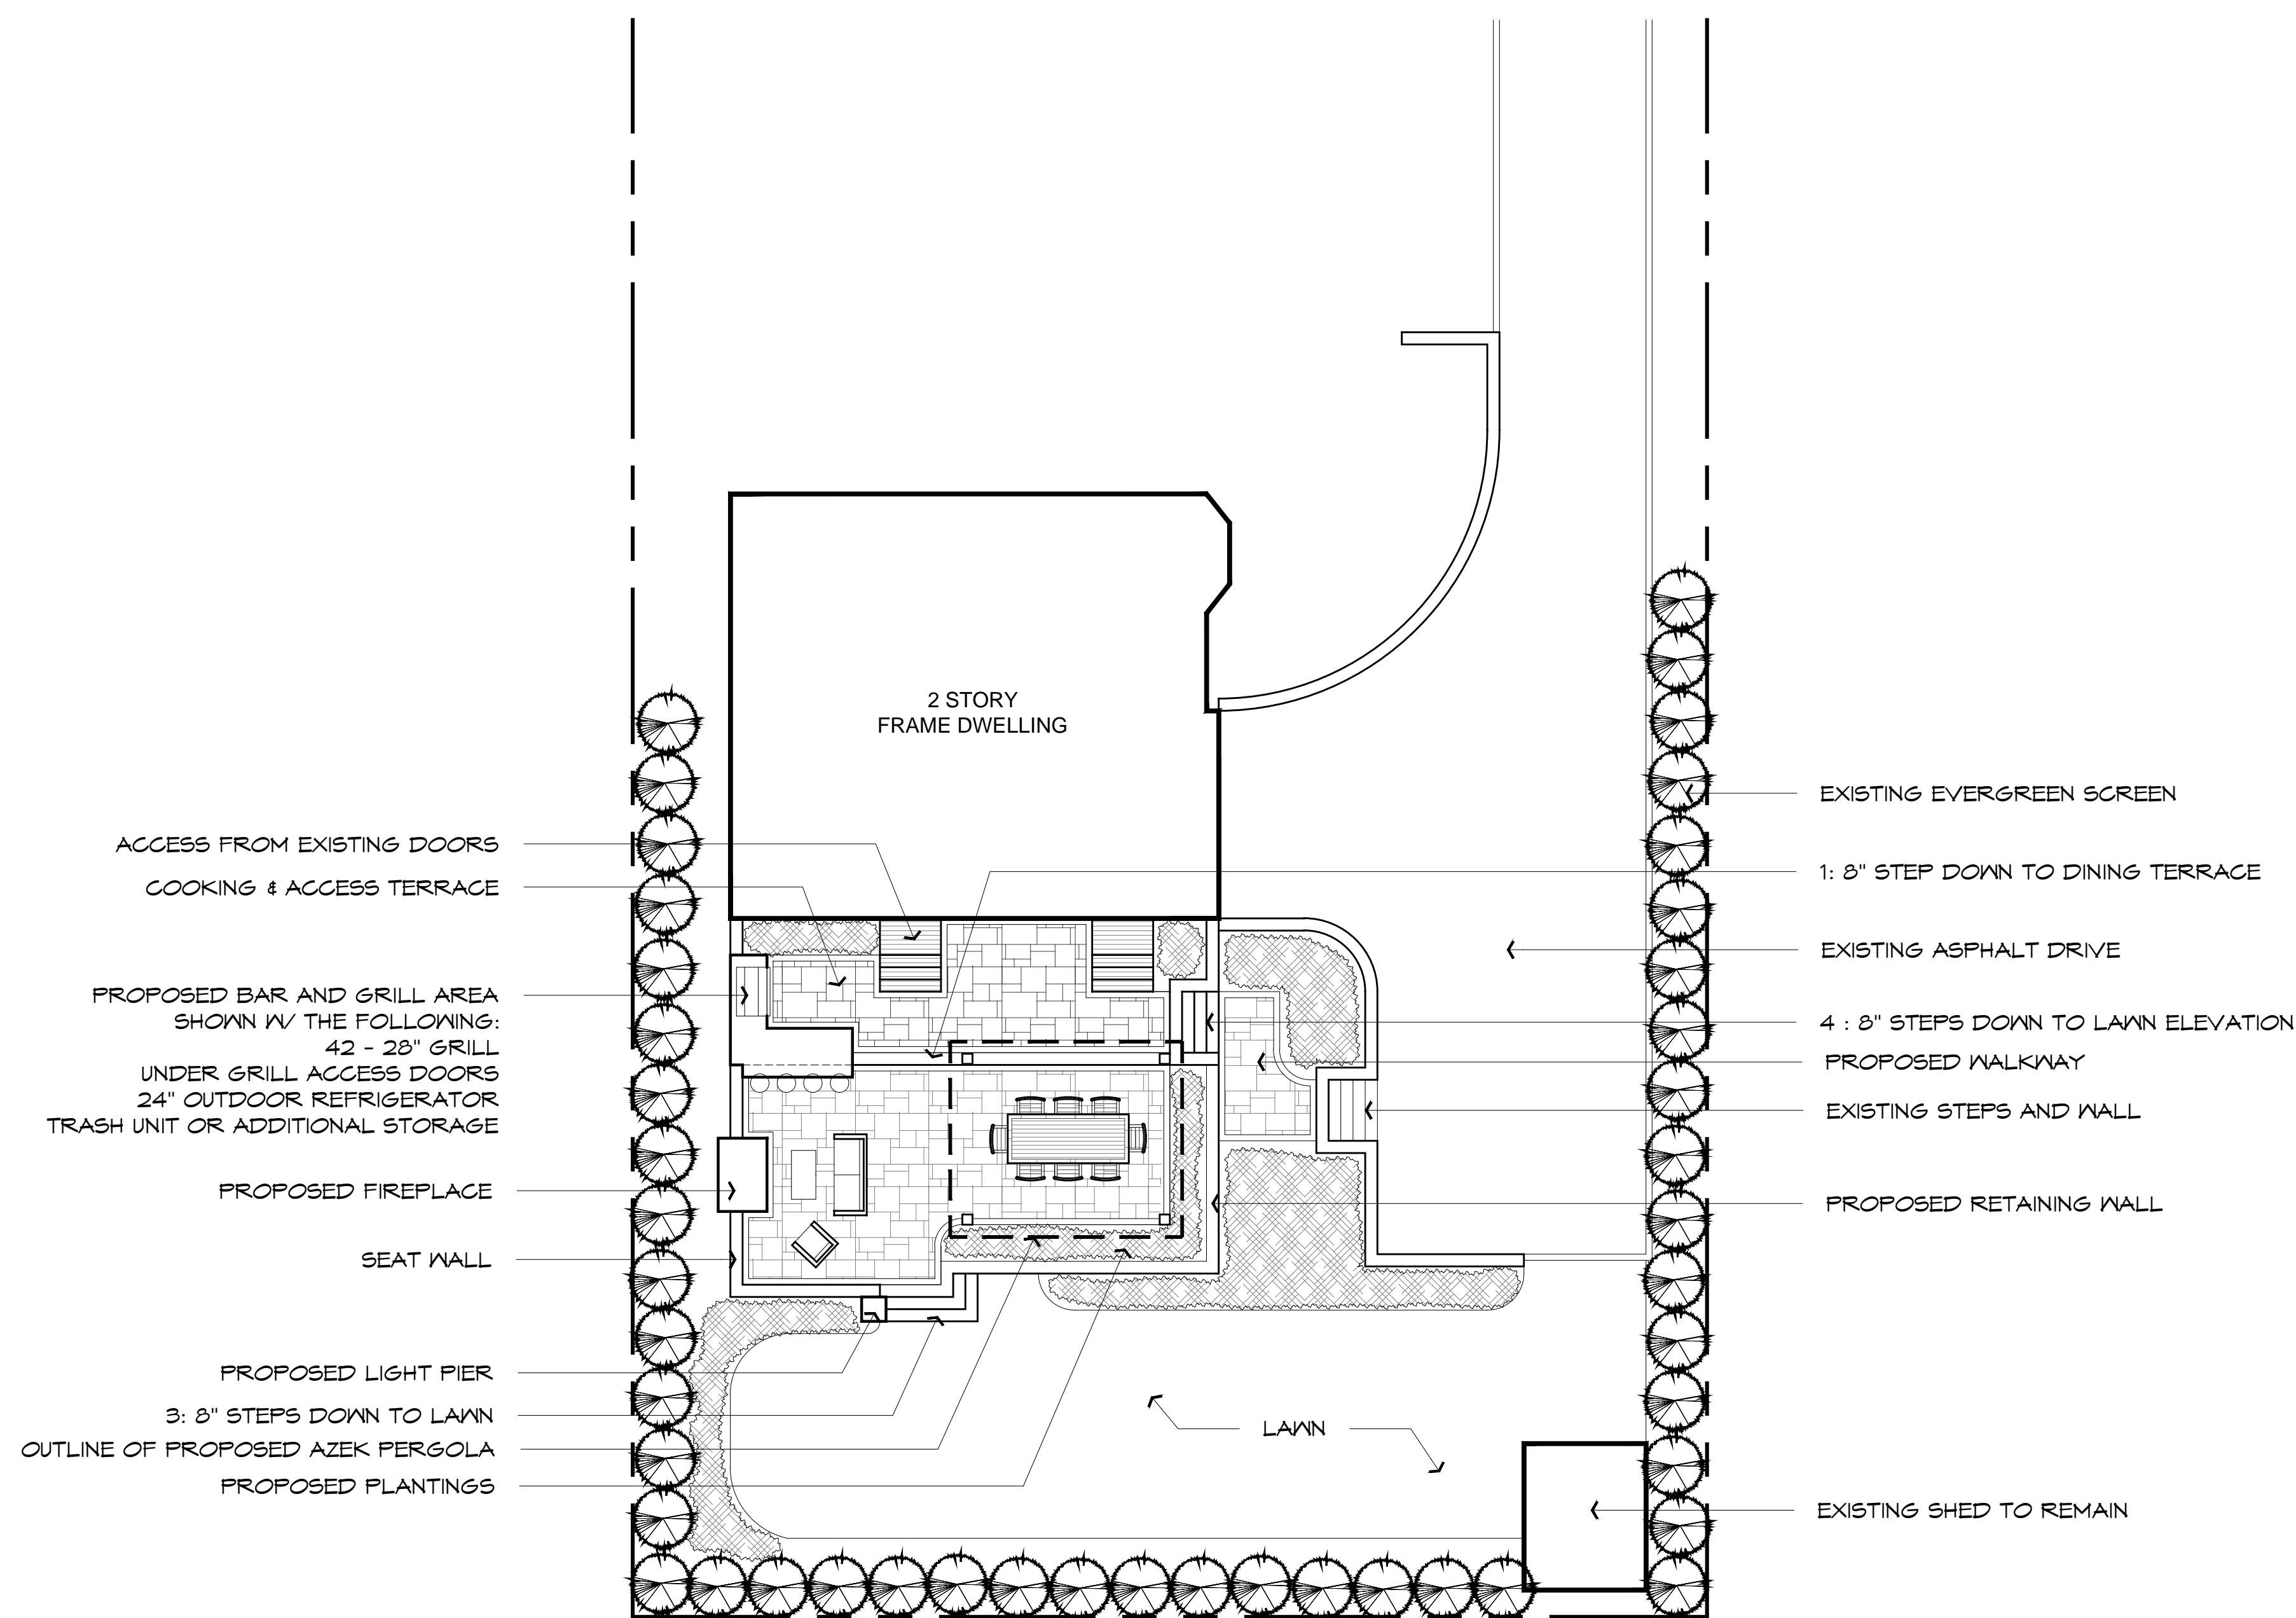

L 1.0